


TAVOLA CRITERIO E2-2

ORGANIZZAZIONE DEL CANTIERE E STIMA DEI TEMPI DI REALIZZAZIONE

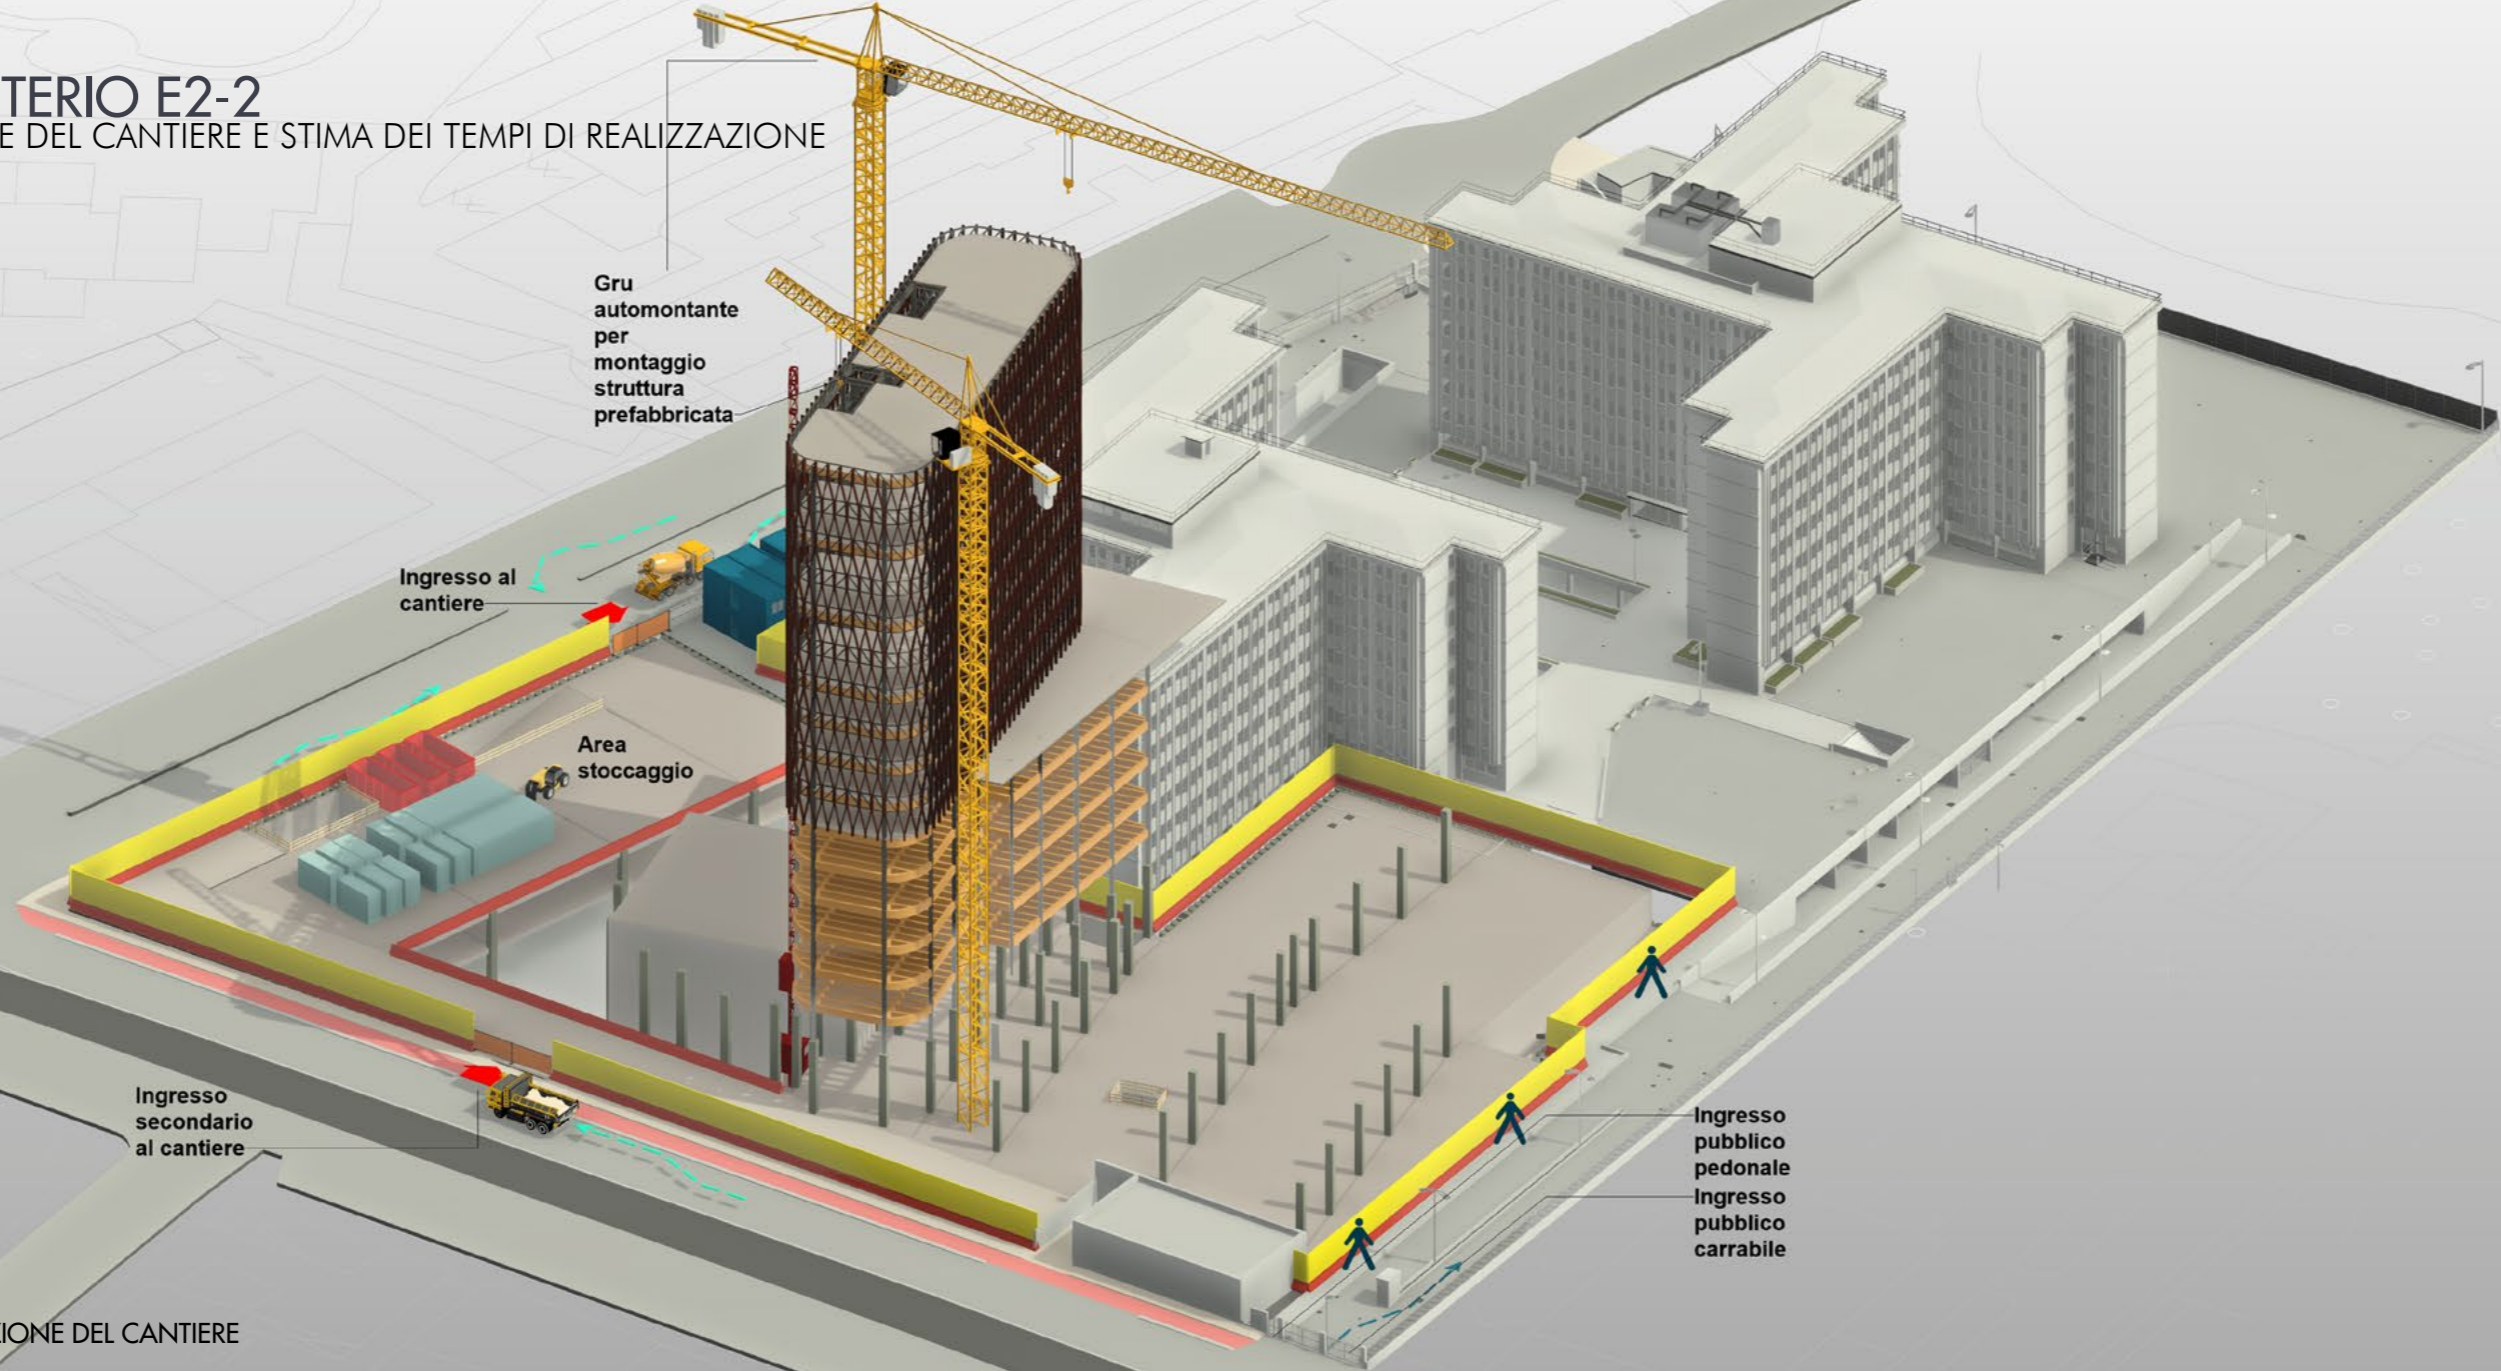

SCHEMA ORGANIZZAZIONE DEL CANTIERE

FASI LAVORATIVE	MESI																													
	1	2	3	4	5	6	7	8	9	10	11	12	13	14	15	16	17	18	19	20	21	22	23	24	25	26	27	28	29	30
Involucro/infissi																														
Opere edili																														
Finiture																														
Impianti																														
Opere esterne																														

CRONOPROGRAMMA